
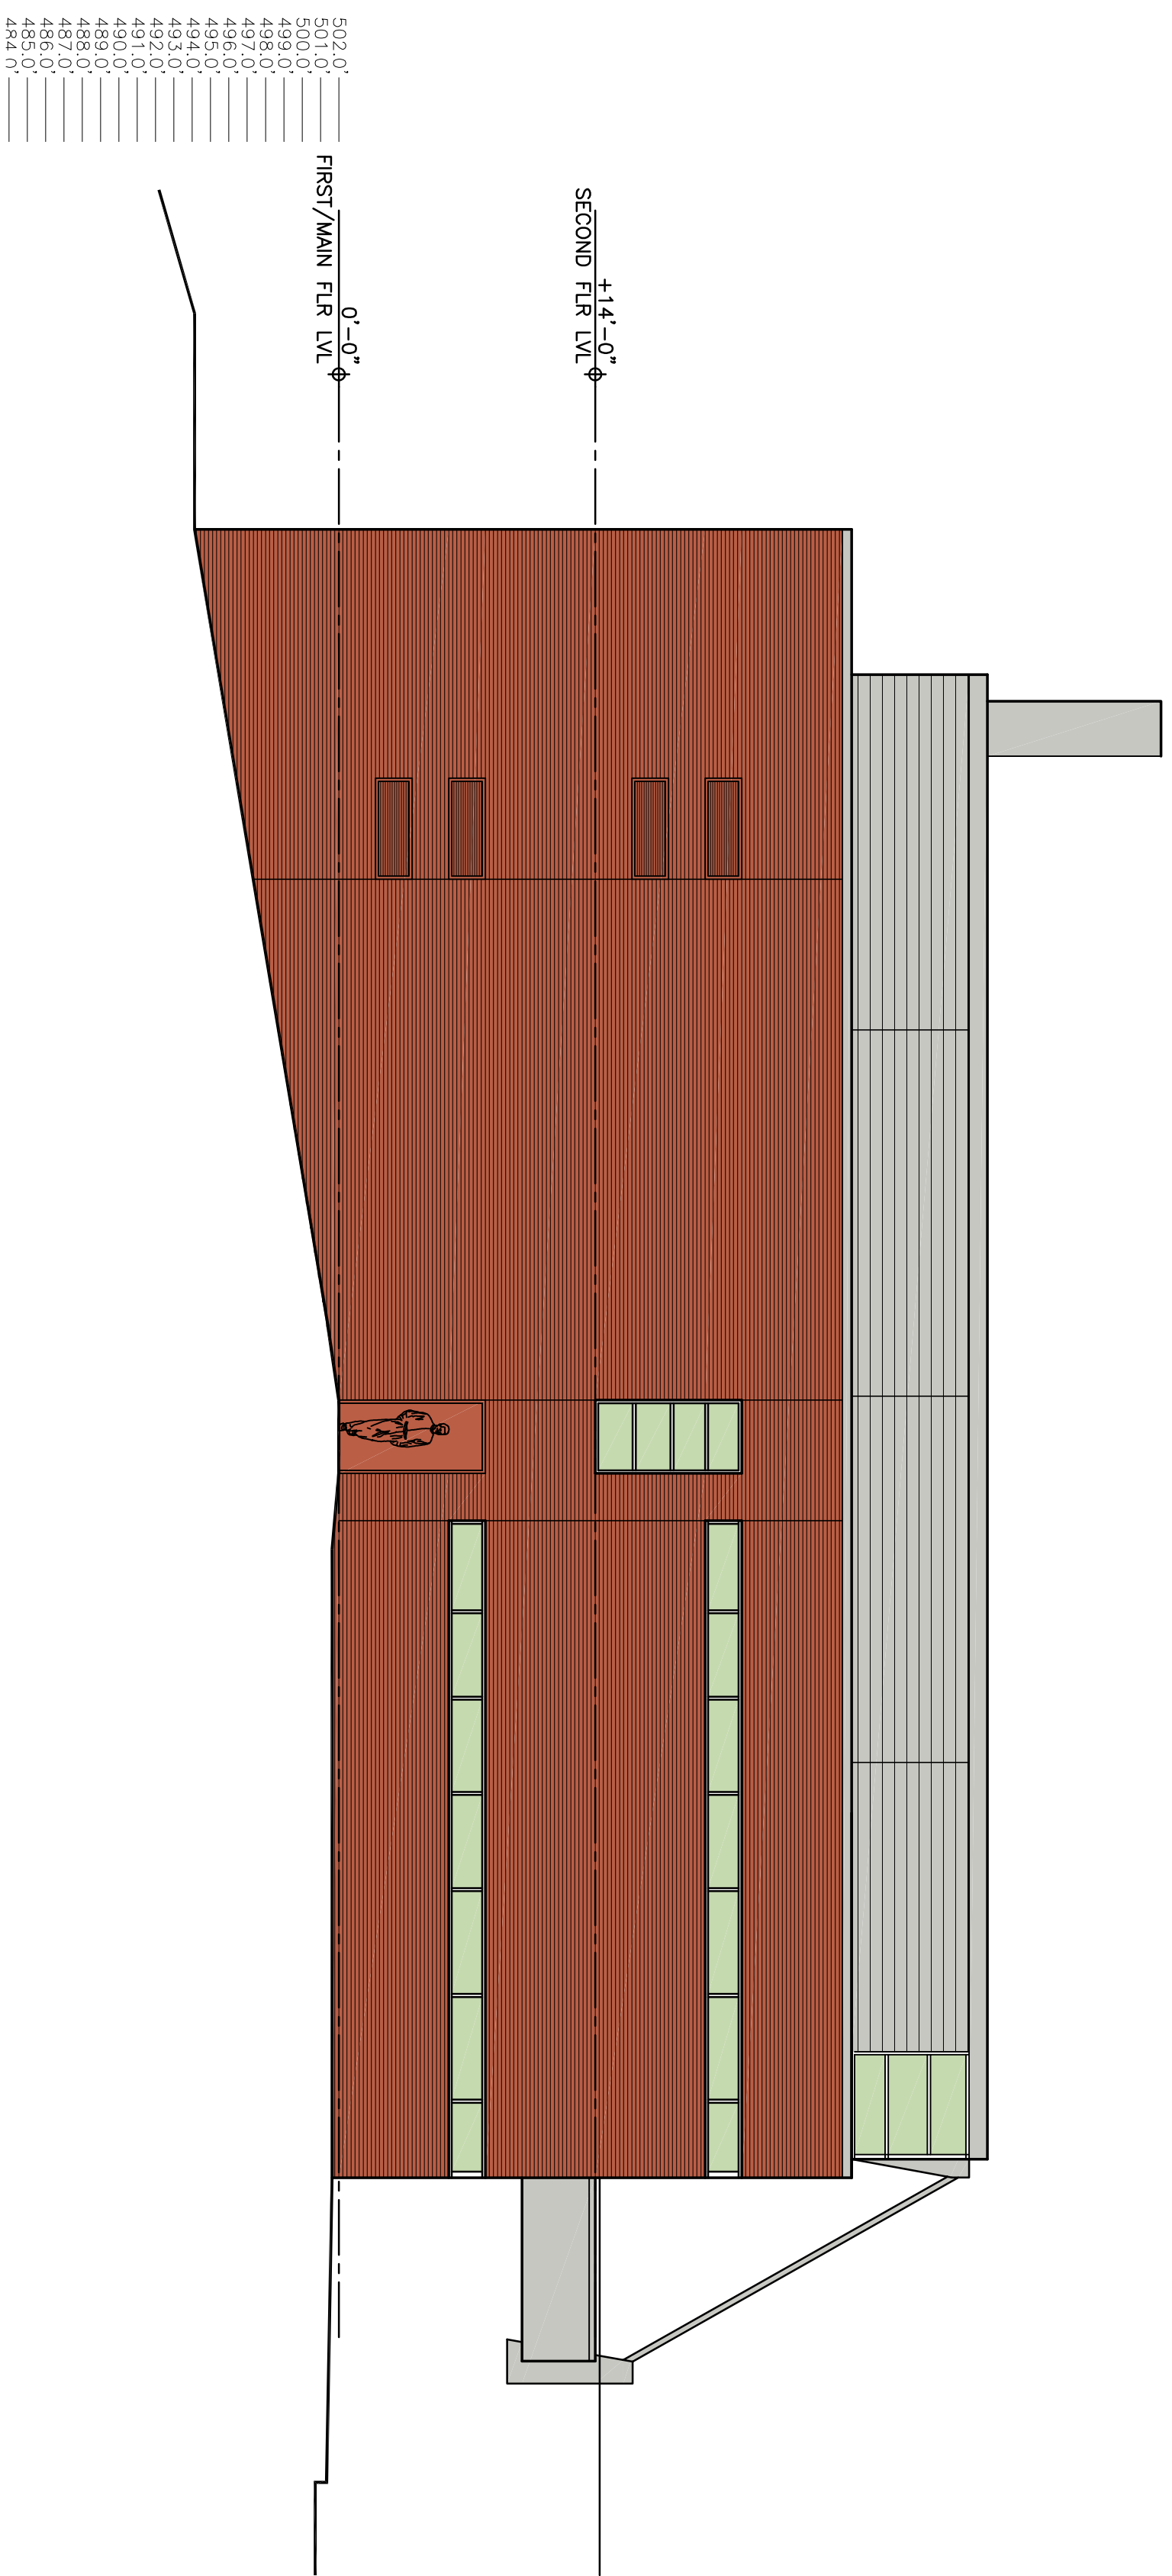


1 FRONT / MIDDLETON STREET ELEVATION
SCALE: 1/8" = 1'-0"

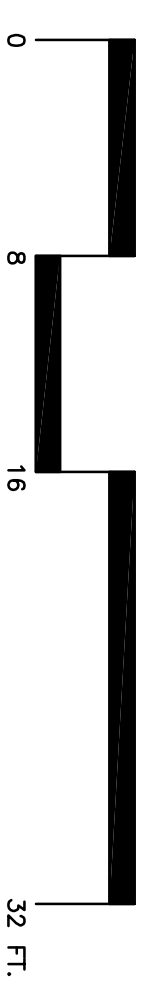

2 SOUTH ELEVATION
SCALE: 1/8" = 1'-0"


502.0'
500.0'
498.0'
496.0'
494.0'
492.0'
490.0'
488.0'
486.0'
484.0'

502.0'
500.0'
498.0'
496.0'
494.0'
492.0'
490.0'
488.0'
486.0'
484.0'

0'-0"
FIRST/MAIN FLR LVL
+14'-0"
SECOND FLR LVL
502.0'
500.0'
499.0'
498.0'
497.0'
496.0'
495.0'
494.0'
493.0'
492.0'
491.0'
490.0'
489.0'
488.0'
487.0'
486.0'
485.0'

+14'-0"
SECOND FLR LVL

0'-0"
FIRST/MAIN FLR LVL

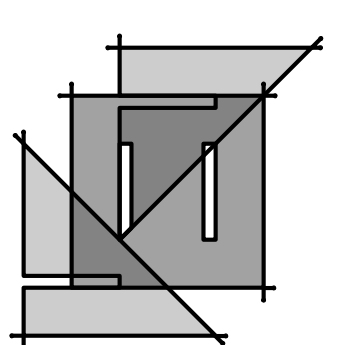

Anderson Buehler Architects, LLC
620 Old Hickory Blvd., Ste. 301
Jackson, TN 38305
P: (731) 352-4338 F: (731) 352-7199



The Vista Group, LLC
Branley Development, LLC
112 N. Liberty Street
Jackson, TN 38301
(731) 423-9019
(731) 424-8517 (f)

Lane College Science Building
Middleton Street
Jackson, Tennessee 38301

7 February 08
Schematic
ABA 0801
Ext. Elevations,
Bldg. Sect.

Sheet
A2.1